





**PORCH ENCLOSURES**


**Mon-Ray, Inc.**  
 Phone: (800) 544-3646  
 Fax: (763) 546-8977  
 www.monray.com

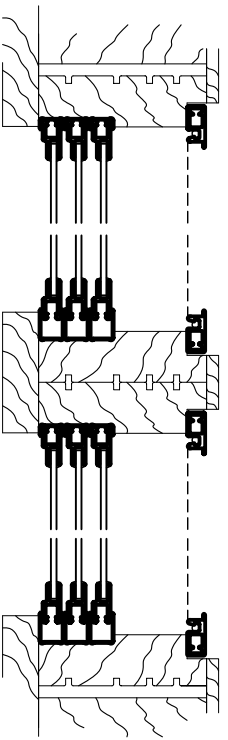


TOTAL NUMBER OF GLASSWALL  
 TIMES GLASSWALL OAF WIDTH  
 PLUS A MINIMUM OF 1/2" SHIM SPACE  
 30" WIDTH = 58 1/2" OAF  
 34" WIDTH = 66 1/2" OAF  
 38" WIDTH = 74 1/2" OAF

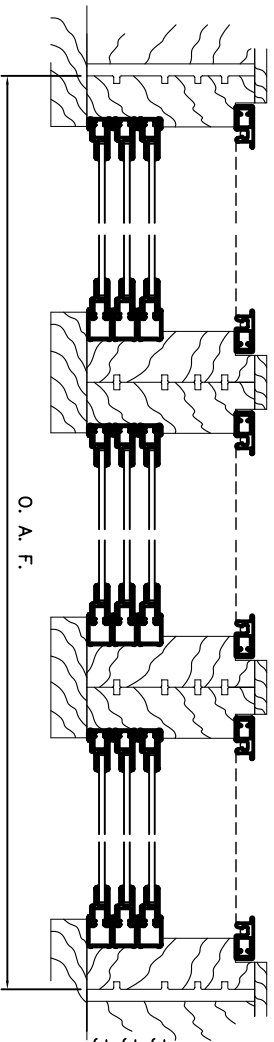

30" WIDTH = 87 3/4" OAF  
 34" WIDTH = 99 3/4" OAF  
 38" WIDTH = 111 3/4" OAF

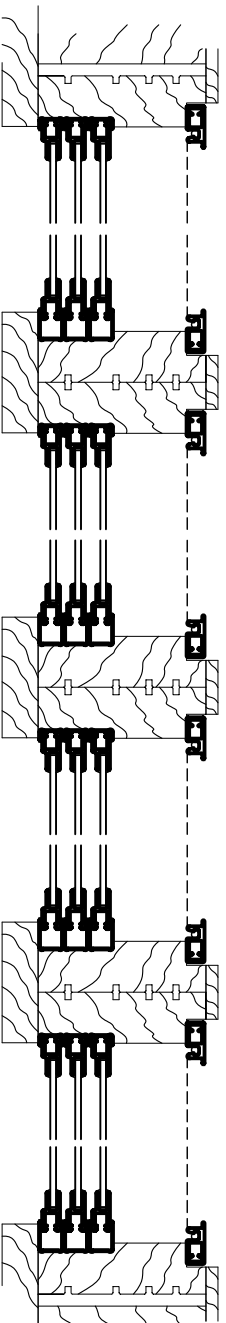


30" WIDTH = 119" OAF  
 34" WIDTH = 133" OAF  
 38" WIDTH = 149" OAF

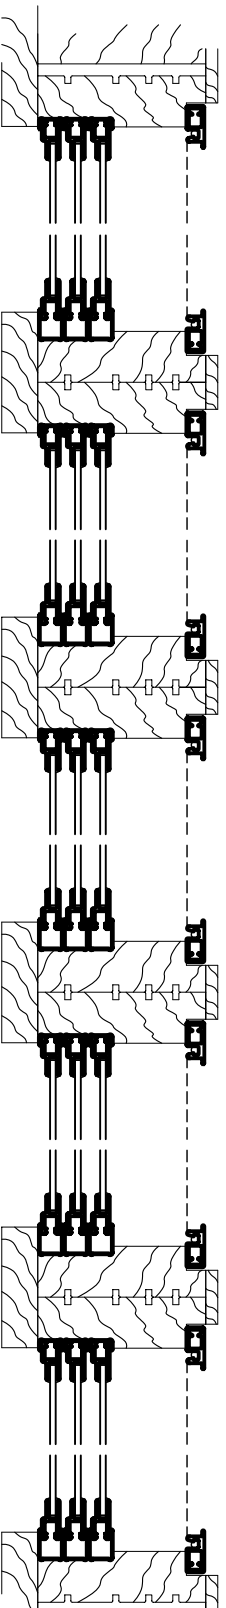

30" WIDTH = 146 1/4" OAF  
 34" WIDTH = 166 1/4" OAF  
 38" WIDTH = 186 1/4" OAF

MAXIMUM OF FIVE (5) GLASSWALLS MULLED TOGETHER BEFORE STRUCTURAL MULL IS REQUIRED

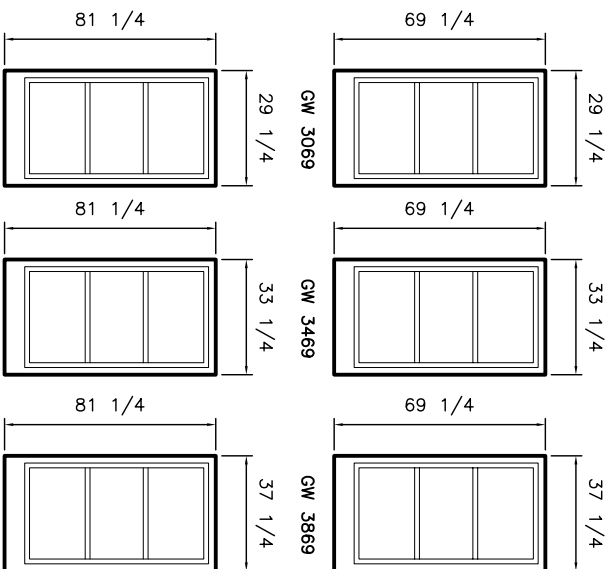

STANDARD STOCK SIZE UNITS

(Custom sizes available from 22"-42" width up to 93" height.)

**GLASSWALLS PORCH ENCLOSURE**

SIZE CHART

STANDARD UNIT SIZES

DRAWING GW-020